


- 3 STAGE WASHER
- 1 PASS DRY-OFF OVEN
- 4 PASS CURE OVEN
- CONVEYOR SPEED 4 FPM TO 8 FPM
- SYSTEM DESIGN AT 6 FPM
- BOOTH BY OTHERS

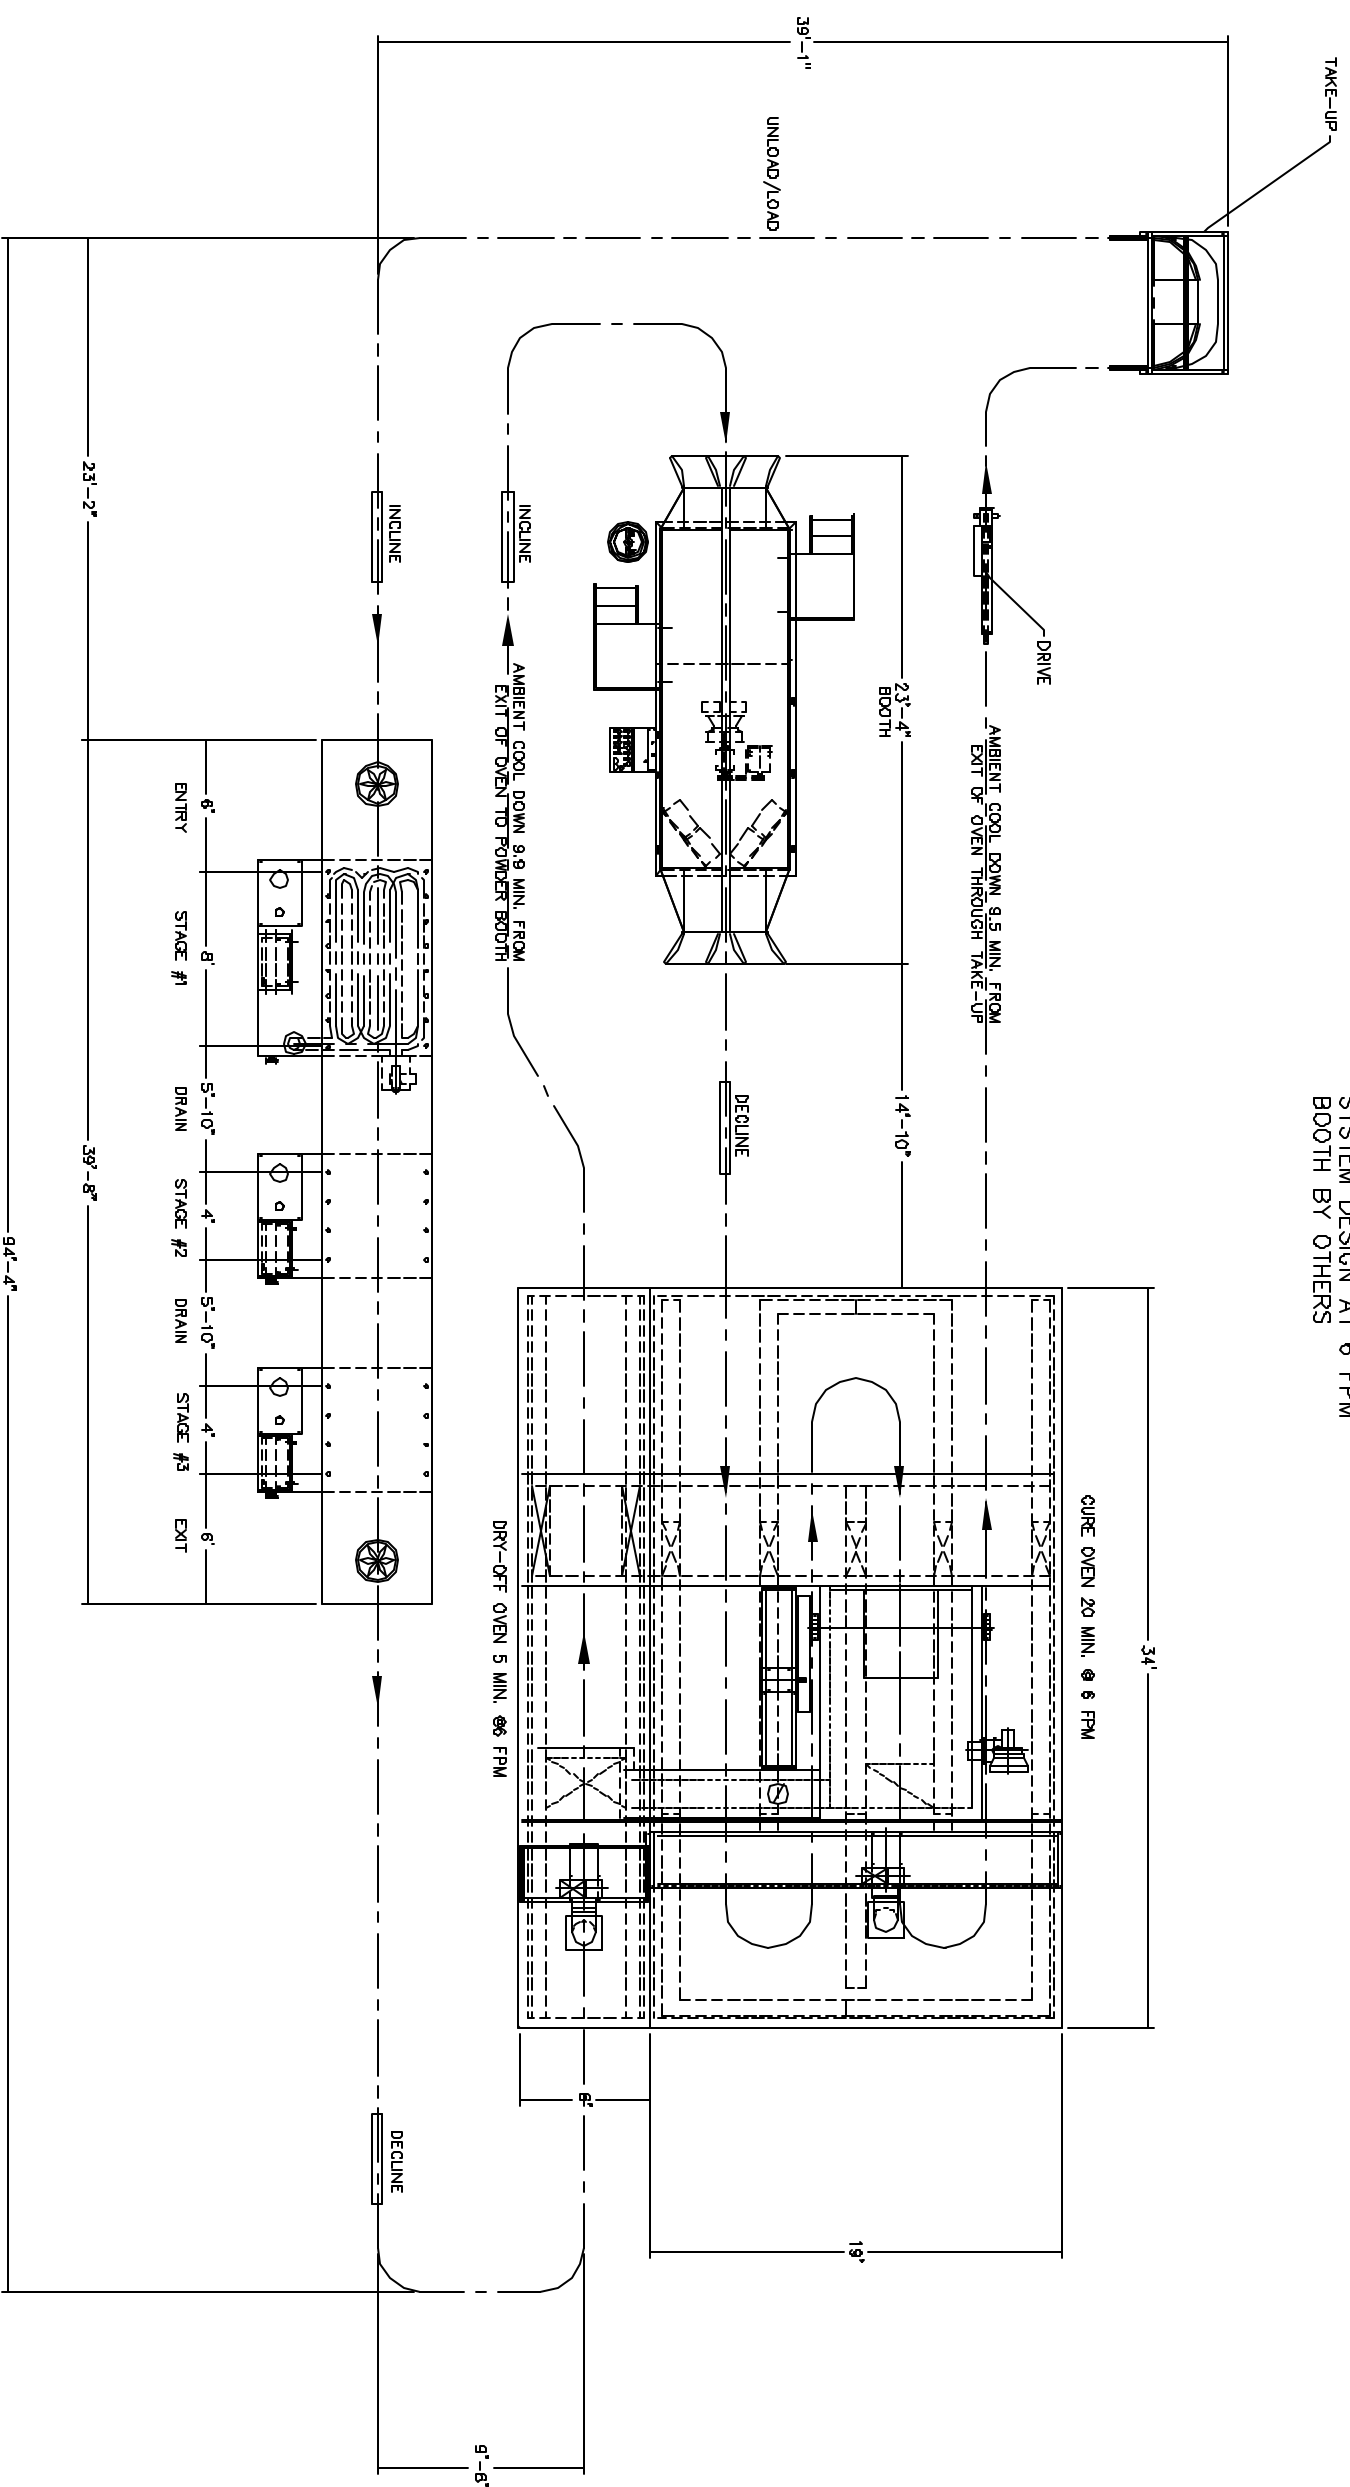

Project: No. 20, 2000 - 13 to
 Revision: 04/20/00 (See: S:\projects\2000\13\13.dwg)

NO.	DATE	BY	REVISION
1	04/20/00	RM	ISSUE FOR CONSTRUCTION

RAPID ENGINEERING, INC.
 CONSULTING ENGINEERS
 1000 W. 10th Street, Suite 100
 Oklahoma City, Oklahoma 73106
 (405) 521-1111

POWDER SYSTEM LAYOUT

314 - C

NO.	DATE	BY	REVISION
1	04/20/00	RM	ISSUE FOR CONSTRUCTION